

WA 4	
0,4 GRZ	II
O	WH max. 7,50 m
SD	DN 25 - 35°

MI 1	
0,6 GRZ	III
a	WH max. 10 m
SD / WD	DN 35° - 48°

WA 1	
0,4 GRZ	V
O	WH max. 16,5 m
FD	DN 0° - 5°

WA 2	
0,4 GRZ	VII
a	WH max. 20,5 m
FD	DN 0° - 5°

WA 3	
0,4 GRZ	III
O	WH max. 10 m siehe Text
FD	DN 0°

MI 2	
0,6 GRZ	III
O	WH max. 10 m siehe Text
SD / WD	DN 35° - 48°
FD	DN 0° - 5°

MI 3	
0,6 GRZ	III
O	WH max. 11,50m siehe Text
SD / WD	DN 35° - 48°
FD	DN 0° - 5°

1

2

3

asium


= Bestandsgebäude

= Neubau / Erweiterungen

Schnitt 1



Schnitt 2

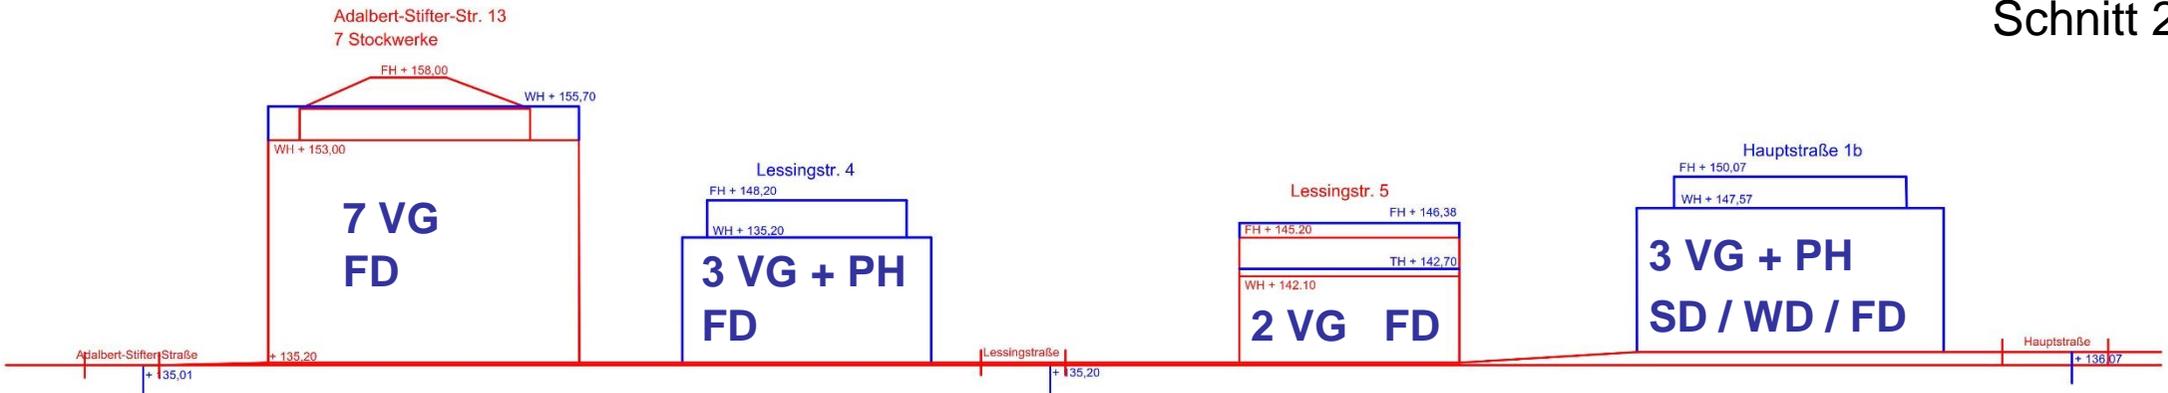

Schnitt 3

